



VILLAGE OF HOLLY
HISTORIC DISTRICT COMMISSION AGENDA
SPECIAL MEETING

August 22, 2019 7:00 PM

A Special meeting of the Historic Commission is scheduled in the Holly Board of Education Meeting Room Karl Richter Center, 300 East Street, Holly, MI.

For additional information, please contact the Village Office at 248-634-9571.

A. CALL TO ORDER

B. PLEDGE OF ALLEGIANCE

C. ROLL CALL

_____ Ryan Shiel	_____ George Kullis	_____ David Coley
_____ Mike McCanney	_____ Nicole Edwards	_____ William DiSessa
_____ Ronald Campbell	_____ Timothy Terpening	

D. APPROVAL OF AGENDA

E. STATEMENT OF PURPOSE

The mission of the Holly Historic District Commission is to safeguard the heritage of the Village of Holly by preserving the historic districts in the village that reflect elements of the village's history, architecture, archeology, engineering or culture. The goal of the commission's work is to stabilize and improve property values in the historic districts and the surrounding areas, foster civic beauty, strengthen the local economy and promote the use of the historic districts for the education, pleasure and welfare of the citizens of Holly.

F. PUBLIC COMMENT

G. OLD BUSINESS

1. Discussion of Certificate of Appropriateness for Battle Alley Coffee, 125 Battle Alley

H. GENERAL BUSINESS

I. COMMISSION AND STAFF COMMENT

J. ADJOURNMENT


ISSUE
August 20, 2019
DRAWN BY
PJS

PROJECT
Battle Alley Coffee Co.
PROJECT NO.
101.125.127

CLIENT
Battle Alley Coffee Co.
101 Battle Alley
Holly, MI 48442

TELETYPE BAY DESIGN
11555 Hensell Rd.
Holly, MI 48442

Design
TB

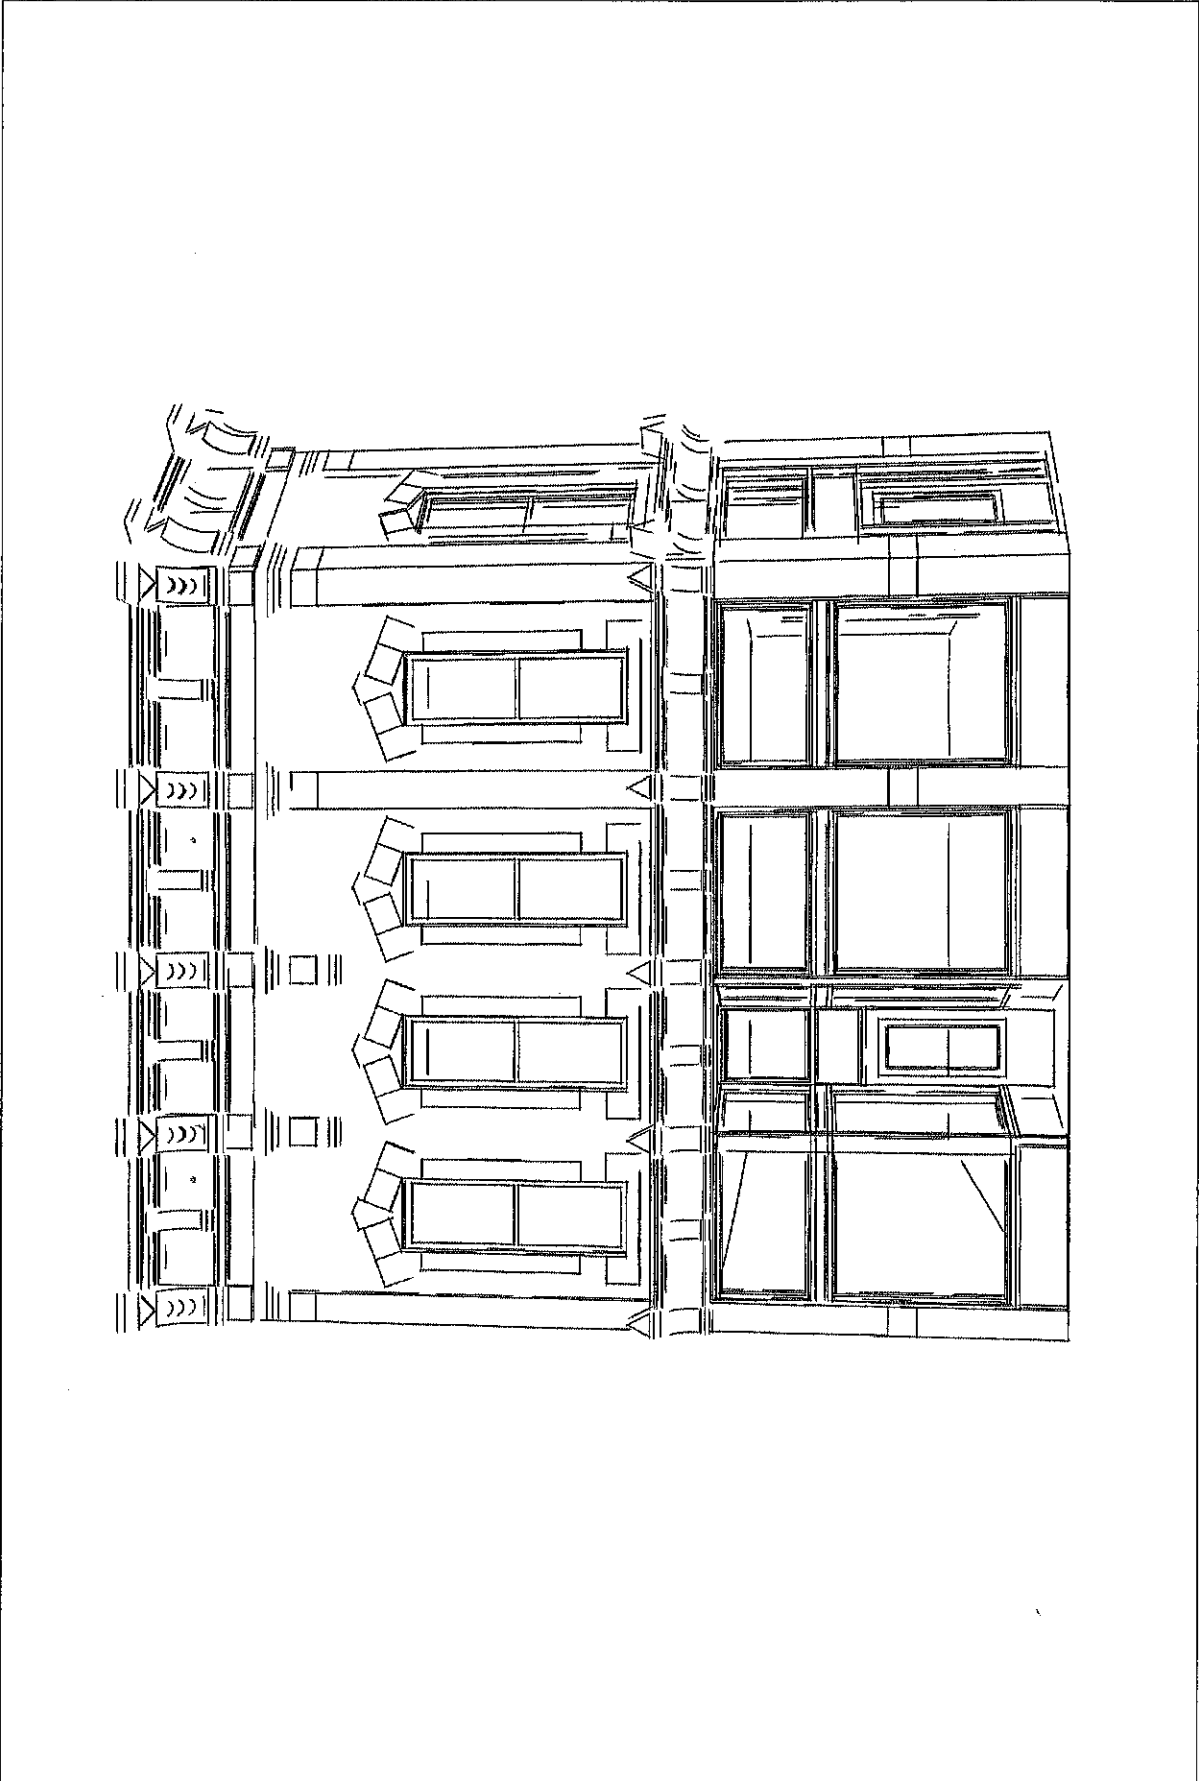


ISSUE
August 20, 2019
DRAWN BY
PJS

PROJECT
BATTLE ALLEY COFFEE CO.
101125.127

CLIENT
BATTLE ALLEY COFFEE CO.
101 BATTLE ALLEY
HOLLY, MI 48442

TELLTALE BAY DESIGN
11565 HENSELL RD.
HOLLY, MI 48442

Design
TB

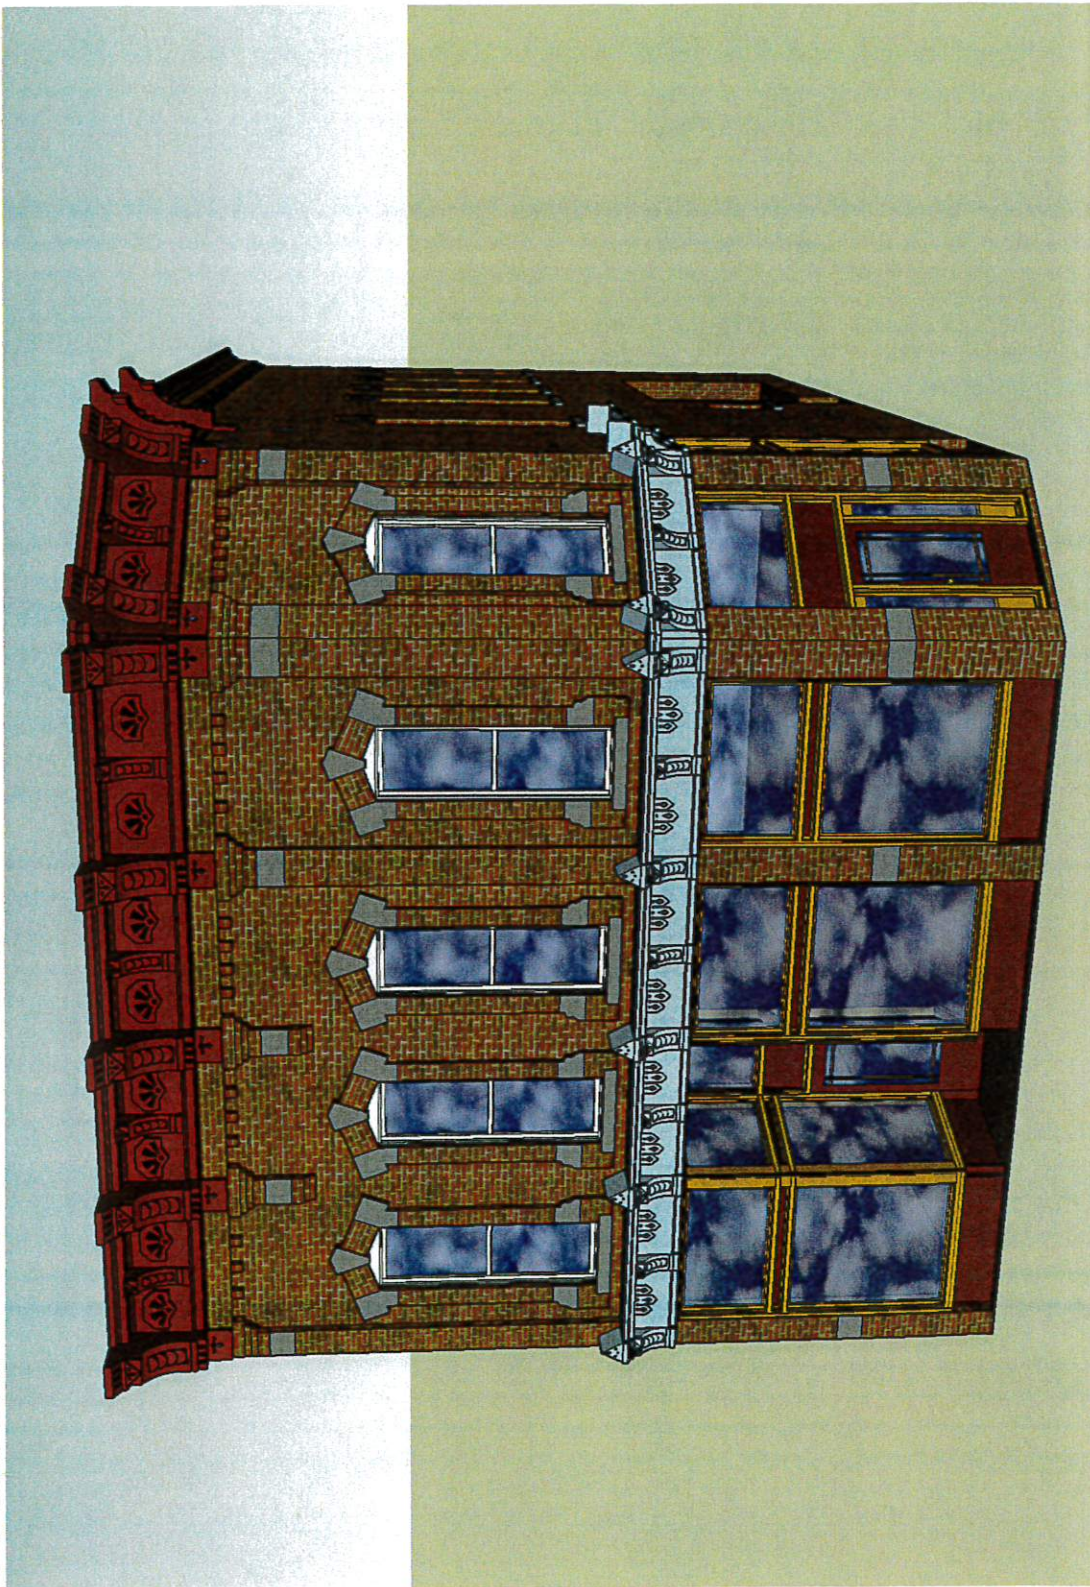

BATTLE ALLEY COFFEE CO.

DIMENSIONS

ISSUE August 20, 2019
DRAWN BY PJS

PROJECT BATTLE ALLEY COFFEE Co.
PROJECT NO. 101125.127

CLIENT BATTLE ALLEY COFFEE Co.
101 BATTLE ALLEY
HOLLY, MI 48442

TELTALE Bay Design
11505 HENSSELL RD.
HOLLY, MI 48442

TB Design



No modifications to any areas above 1st floor windows

All brick below lower cornice is currently painted and will be cleaned and re-painted

All trim and finish in this area duplicates trim and finish in south section

Glass in 9 places

Painted wood trim

Painted wood panels